

ACROTERE

ALT. +400.00 = + 21.94

TOITURE + 21.32

ATTIQUE + 17.64

NIV 4 + 14.24


NIV 3 + 10.84

NIV 2 + 7.44


NIV 1 + 4.04

ENTREE
ALT. +378.06 = 0.00

NIV -1. -1.95

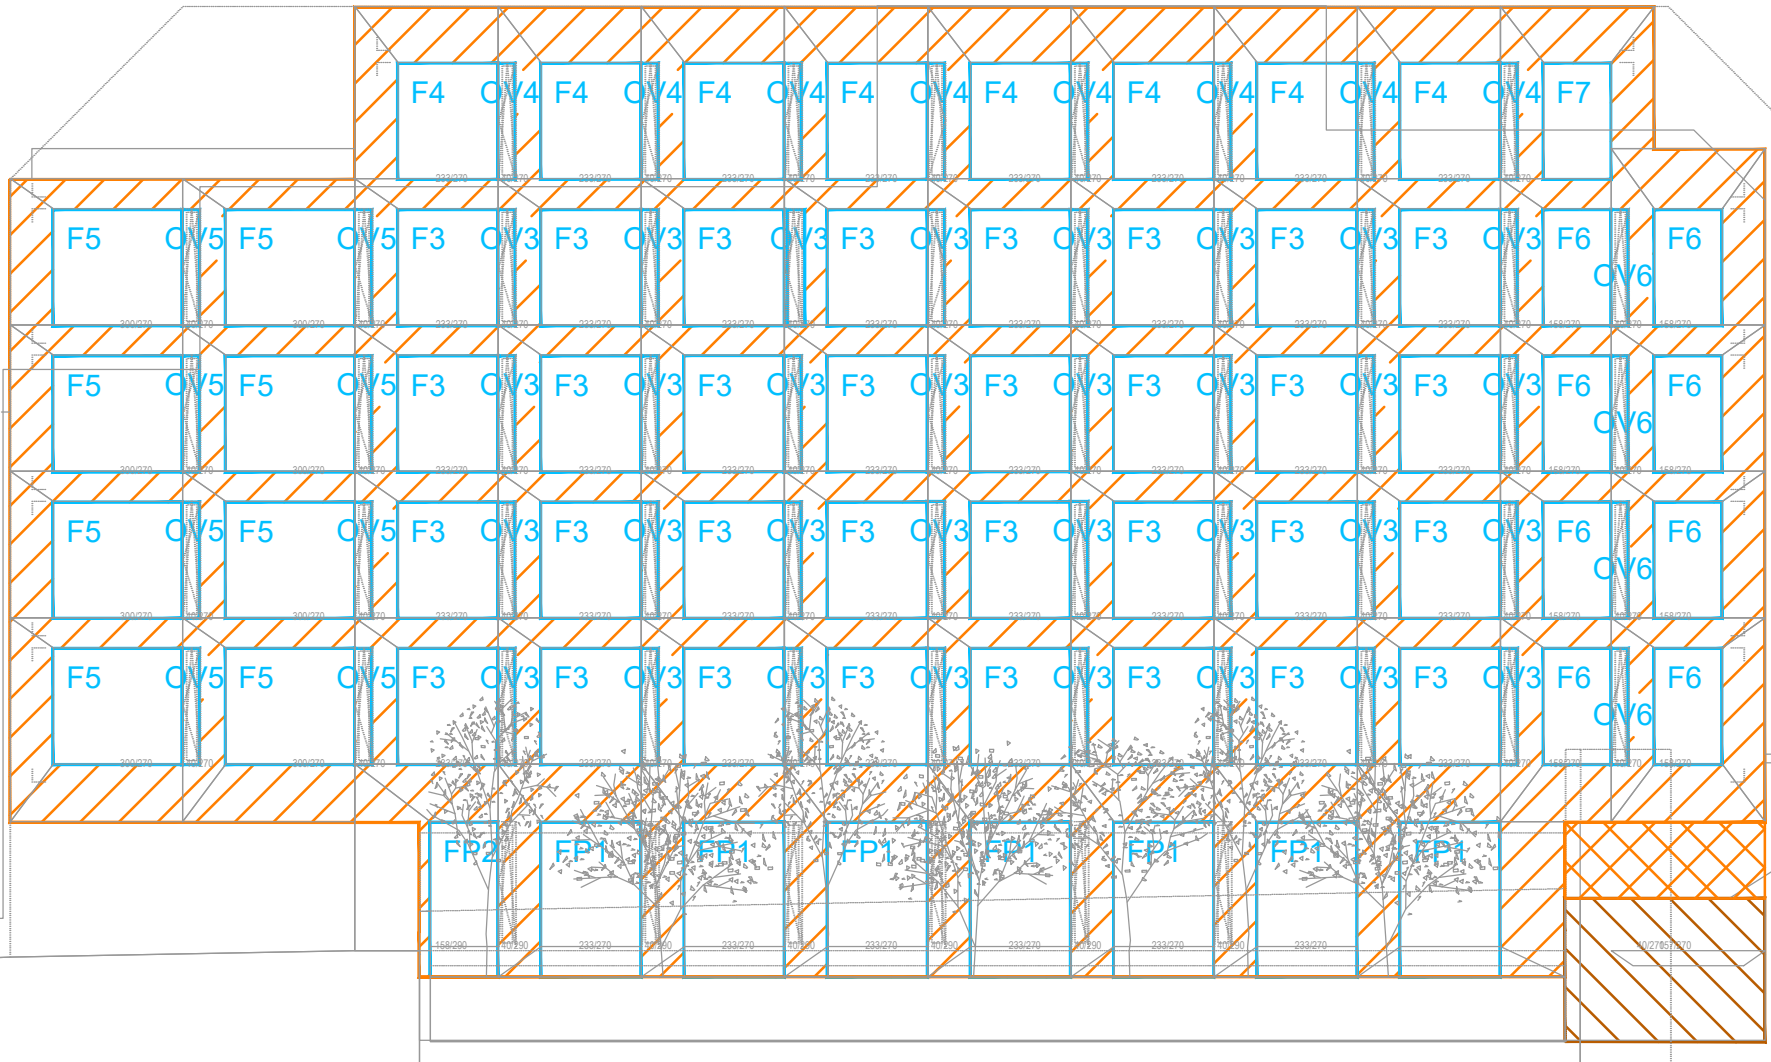

 M1 façade
extérieure

 M2 mur locaux tech. c/terre

 M3 mur locaux tech. c/extérieur