

ACROTERE
 ALT. +400.00 = + 21.94
 TOITURE - +21.32

ATTIQUE + 17.64

NIV 4. - + 14.24


NIV 3. - + 10.84


NIV 2. - + 7.44

NIV 1. - + 4.04

ENTREE
 ALT. +378.06 = 0.00

NIV -1. - 1.95

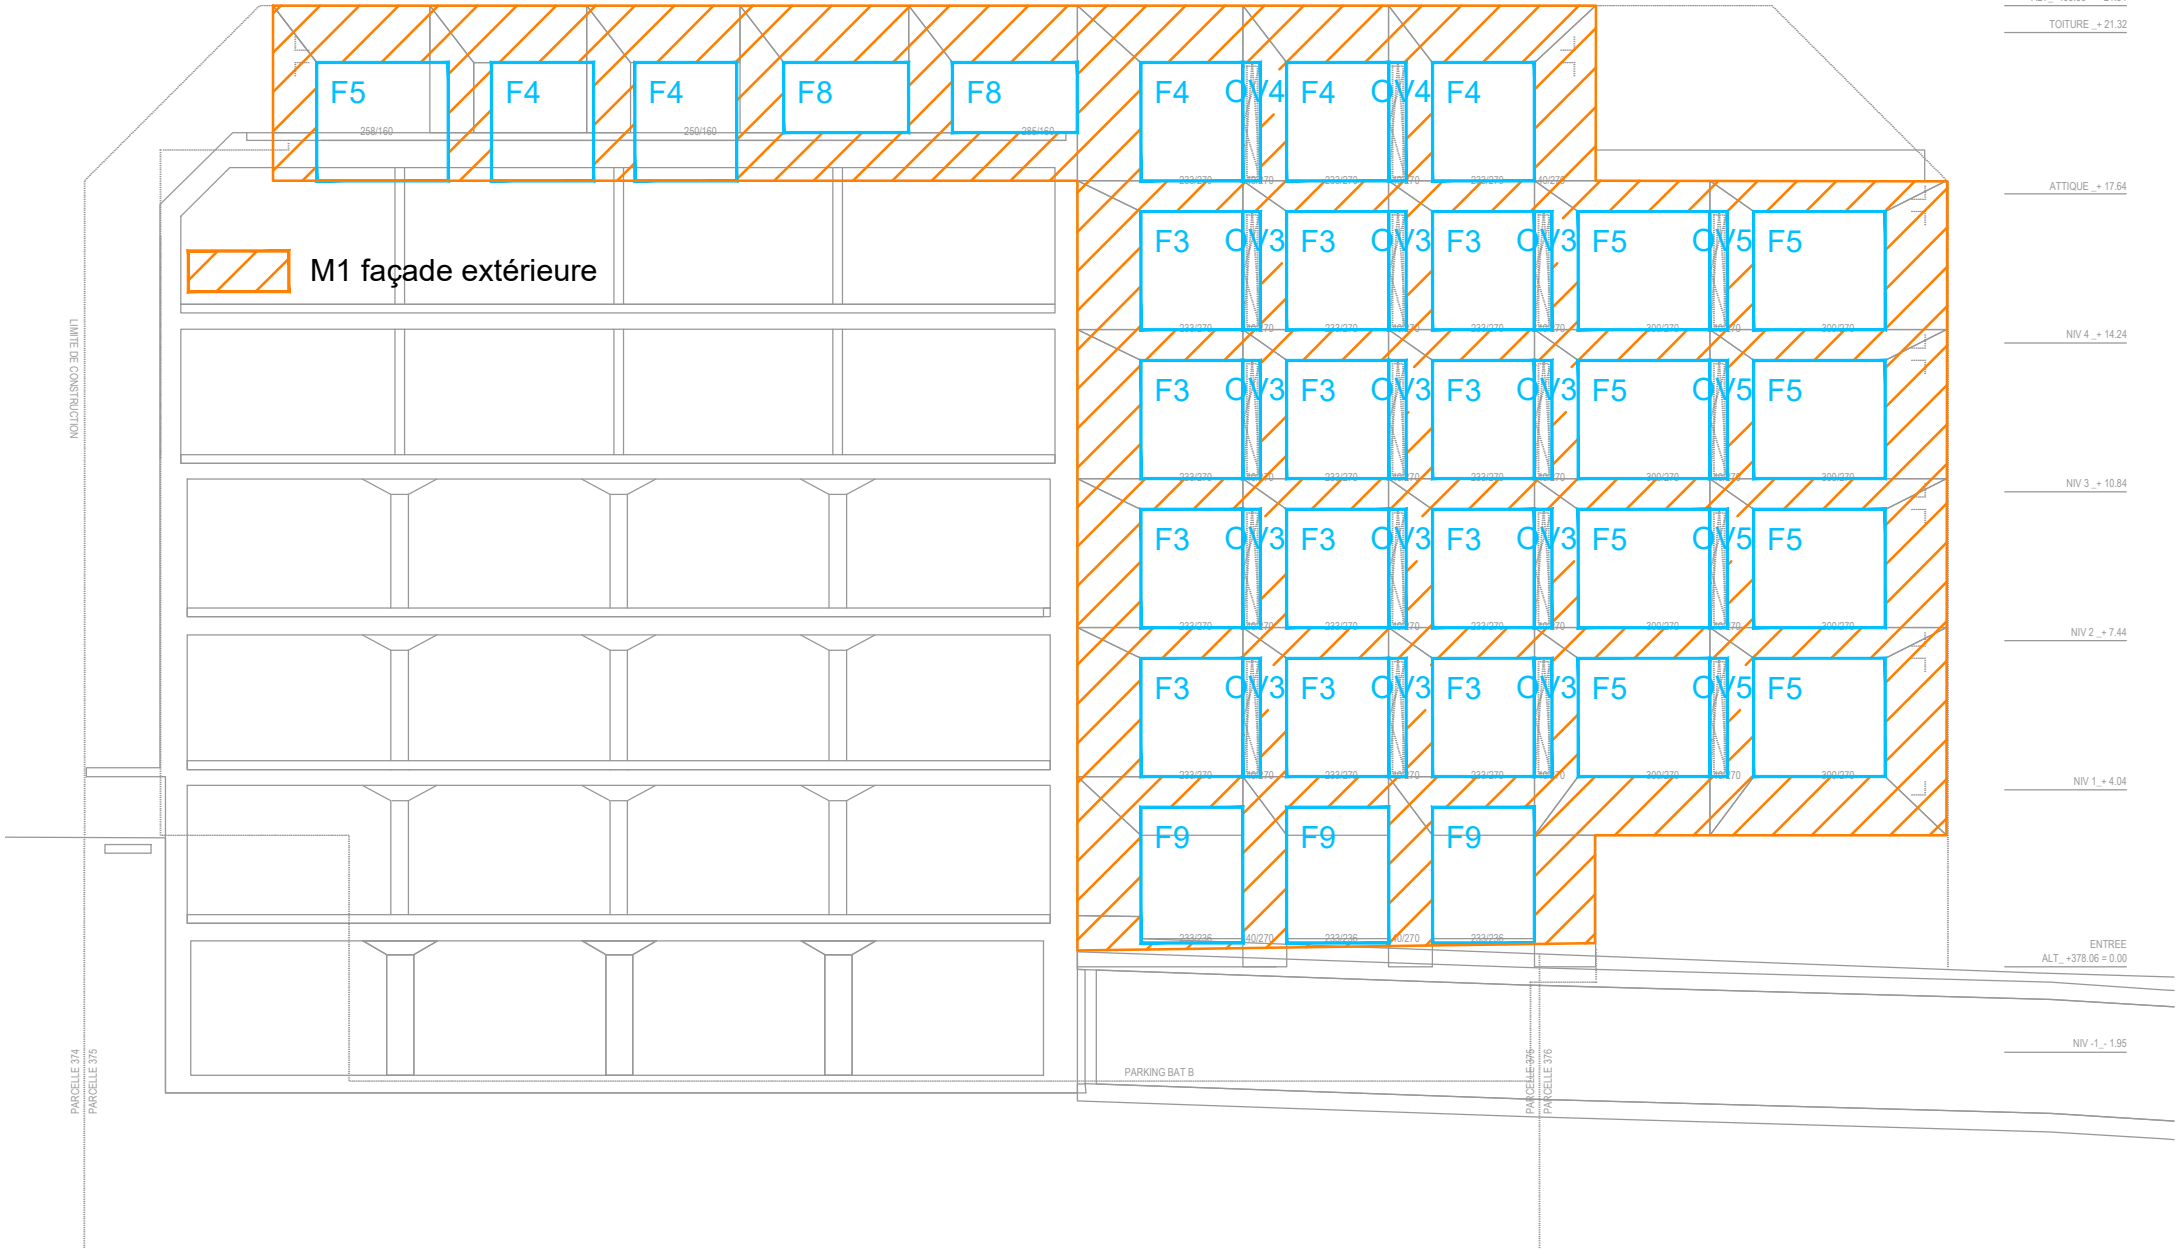

 M1 façade extérieure

INDICE	AUTEUR	CHECK	DATE MODIFICATION	DATE CREATION
-	CGR	CGR	26.03.2021	24.02.2021
ECHELLE	FORMAT	NR MANDAT	NR PLAN	
-	A4 - 297x210	28343	28343-BF-Ouest	