


PARKING BAT B

3.5%

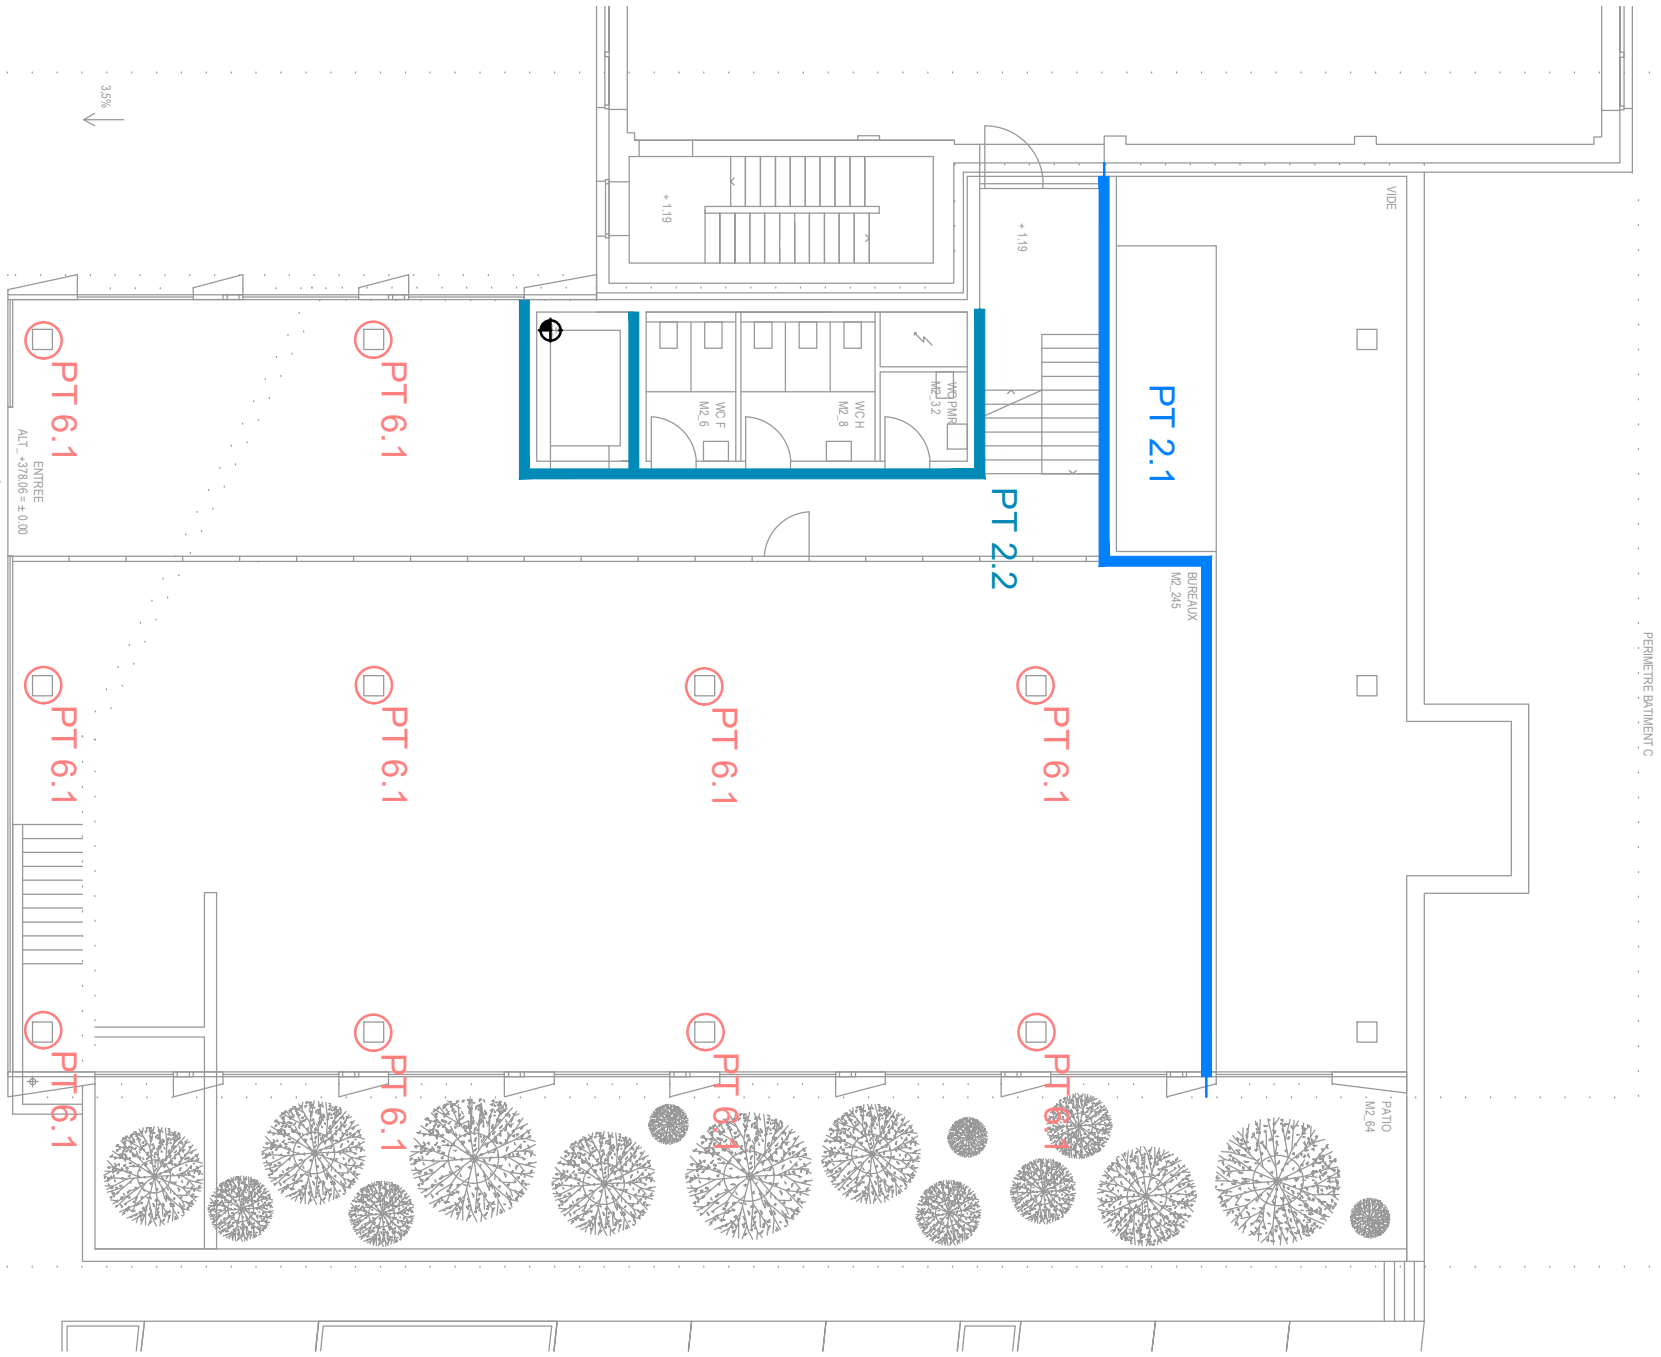

PARKING BAT B

PERIMETRE BATIMENT C
LIMITE DE CONSTRUCTION

PERIMETRE BATIMENT C

INDICE	AUTEUR	CHECK	DATE MODIFICATION	DATE CREATION
.	CGR	CGR	28.03.2021	24.02.2021
ECHELLE	FORMAT	NR MANDAT	NR PLAN	
.	A4 - 210x297	28343	28343-B00	